

PHASE I FLOOR PLAN

SCALE : 1/8" = 1'-0"

1

THE DESIGN PROFESSIONAL DENIES ANY AND ALL RESPONSIBILITY AND LIABILITY FOR PROBLEMS WHICH ARISE FROM FAILURE TO FOLLOW THESE PLANS, SPECIFICATIONS AND THE DESIGN INTENT THEY CONVEY, OR PROBLEMS WHICH ARISE FROM OTHERS FAILURE TO OBTAIN AND/OR FOLLOW THE DESIGN PROFESSIONALS GUIDANCE WITH RESPECT TO ANY ERRORS, OMISSIONS, INCONSISTENCIES, AMBIGUITIES OR CONFLICTS WHICH ARE ALLEGED.

COPYRIGHT © MICHAEL BRADY INC. 2017

A NEW DEVELOPMENT FOR:

HANCOCK COUNTY CALL CENTER
BACK VALLEY RD.
SNEEDVILLE, TN

THIS DRAWING HAS BEEN ISSUED:
 FOR REVIEW ONLY
 FOR PERMITTING ONLY
 SCHEMATIC DESIGN
 DESIGN DEVELOPMENT
 CONSTRUCTION DOCUMENTS


Drawing Title:
PHASE I FLOOR PLAN

Date: 01/30/2017
 Designed By: CTG
 Drawn By: CTG
 Reviewed By: EEH
 Comm. No. 160646
 Revisions:

Sheet:
of
 Sheet
No.
A1.1

THE DESIGN PROFESSIONAL DENIES ANY AND ALL RESPONSIBILITY AND LIABILITY FOR PROBLEMS WHICH ARISE FROM FAILURE TO FOLLOW THESE PLANS, SPECIFICATIONS AND THE DESIGN INTENT THEY CONVEY, OR PROBLEMS WHICH ARISE FROM OTHERS FAILURE TO OBTAIN AND/OR FOLLOW THE DESIGN PROFESSIONALS GUIDANCE WITH RESPECT TO ANY ERRORS, OMISSIONS, INCONSISTENCIES, AMBIGUITIES OR CONFLICTS WHICH ARE ALLEGED.

COPYRIGHT © MICHAEL BRADY INC. 2017

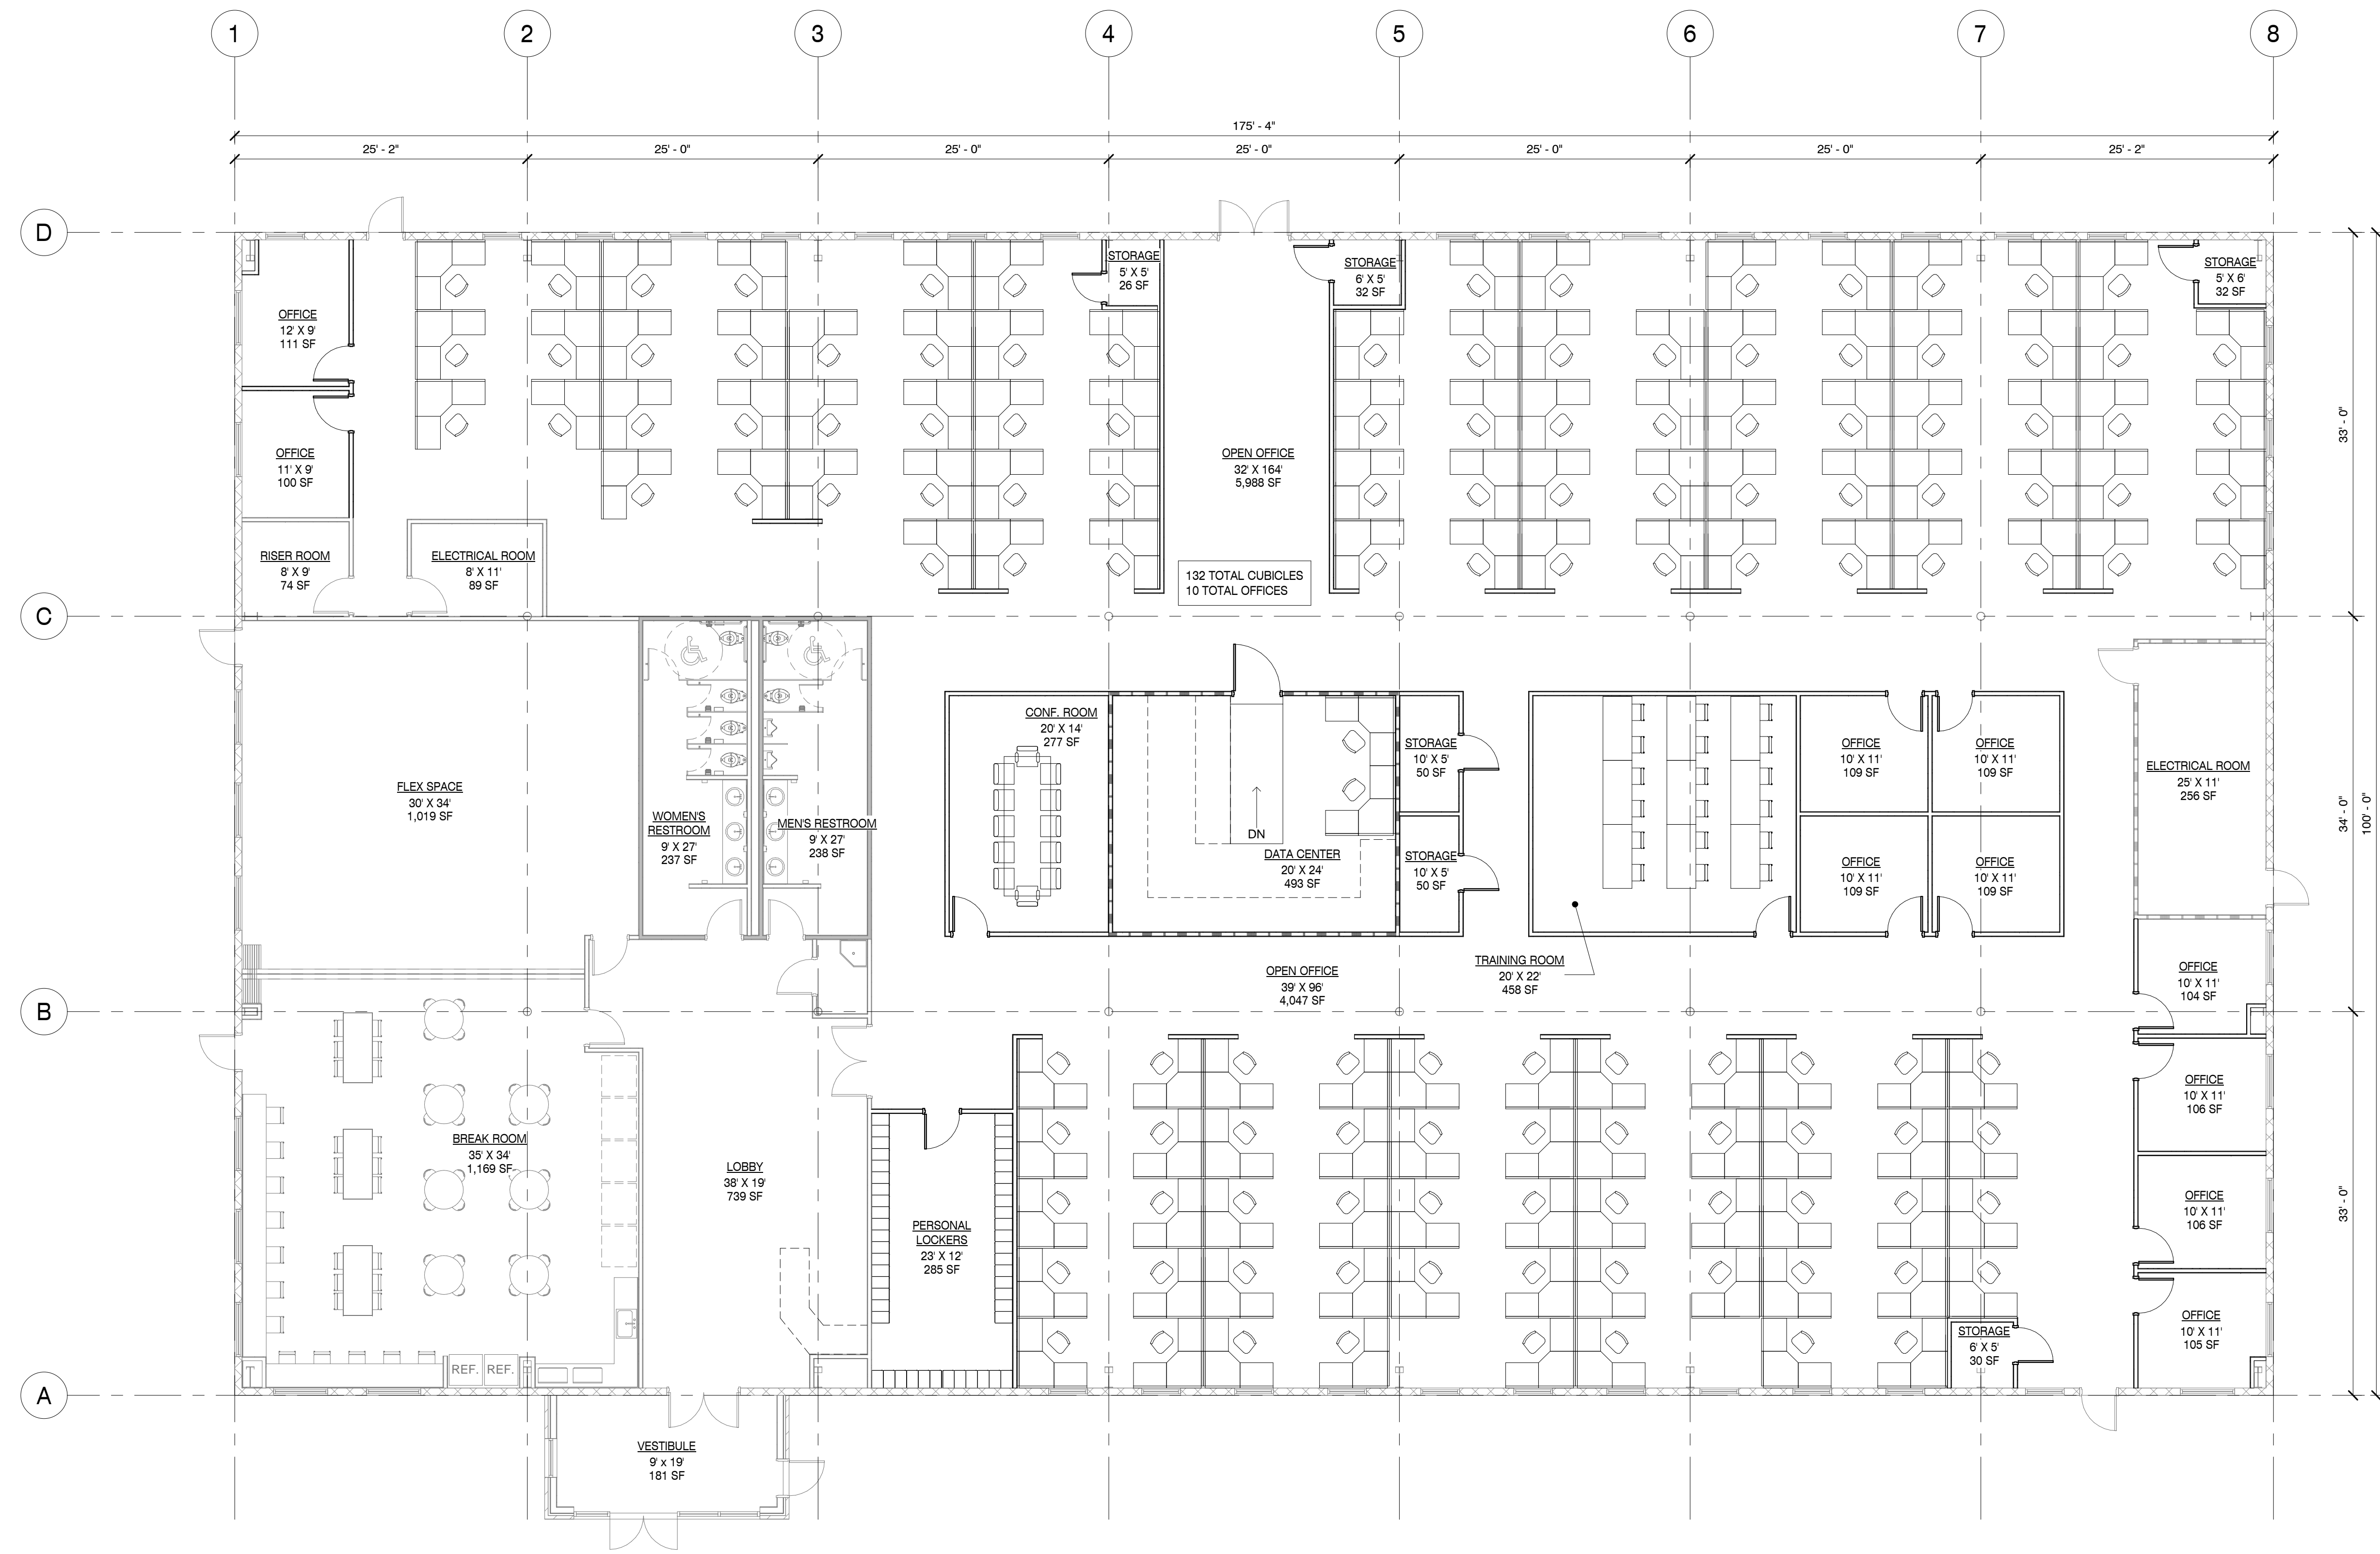

CONCEPTUAL FINISH-OUT PLAN

SCALE: 1/8" = 1'-0"

1

HANCOCK COUNTY CALL CENTER
 BACK VALLEY RD.
 SNEEDVILLE, TN

A NEW DEVELOPMENT FOR:

THIS DRAWING HAS BEEN ISSUED:
 FOR REVIEW ONLY
 FOR PERMITTING ONLY
 SCHEMATIC DESIGN
 DESIGN DEVELOPMENT
 CONSTRUCTION DOCUMENTS

Drawing Title:
 FINISH OUT FLOOR PLAN

Date: 01/30/2017
 Designed By: CTG
 Drawn By: CTG
 Reviewed By: EEH
 Comm. No. 160646
 Revisions:

Sheet:
 of No. **A1.2**

THE DESIGN PROFESSIONAL DENIES ANY AND ALL RESPONSIBILITY AND LIABILITY FOR PROBLEMS WHICH ARISE FROM FAILURE TO FOLLOW THESE PLANS, SPECIFICATIONS AND THE DESIGN INTENT THEY CONVEY, OR PROBLEMS WHICH ARISE FROM OTHERS' FAILURE TO OBTAIN AND OR FOLLOW THE DESIGN PROFESSIONALS GUIDANCE WITH RESPECT TO ANY ERRORS, OMISSIONS, INCONSISTENCIES, AMBIGUITIES OR CONFLICTS WHICH ARE ALLEGED.

COPYRIGHT © MICHAEL BRADY INC. 2017

A NEW DEVELOPMENT FOR:

HANCOCK COUNTY CALL CENTER
 BACK VALLEY RD.
 SNEEDVILLE, TN

THIS DRAWING HAS BEEN ISSUED:

- FOR REVIEW ONLY
- FOR PERMITTING ONLY
- SCHEMATIC DESIGN
- DESIGN DEVELOPMENT
- CONSTRUCTION DOCUMENTS

Drawing Title:
 EXTERIOR ELEVATIONS


Date: 01/30/2017

Designed By: CTG
 Drawn By: CTG
 Reviewed By: EEH

Comm. No. 160646


Revisions:

Sheet: Sheet No. 4.1
 of

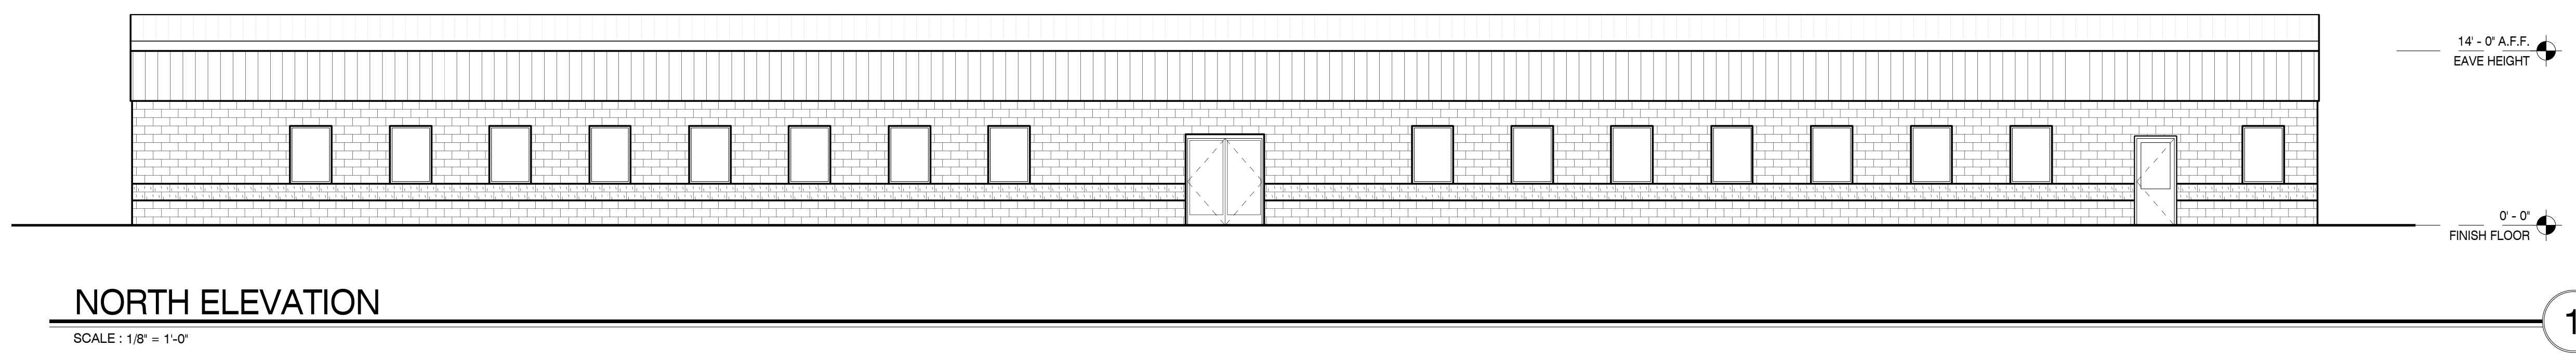


NORTH ELEVATION

SCALE: 1/8" = 1'-0"

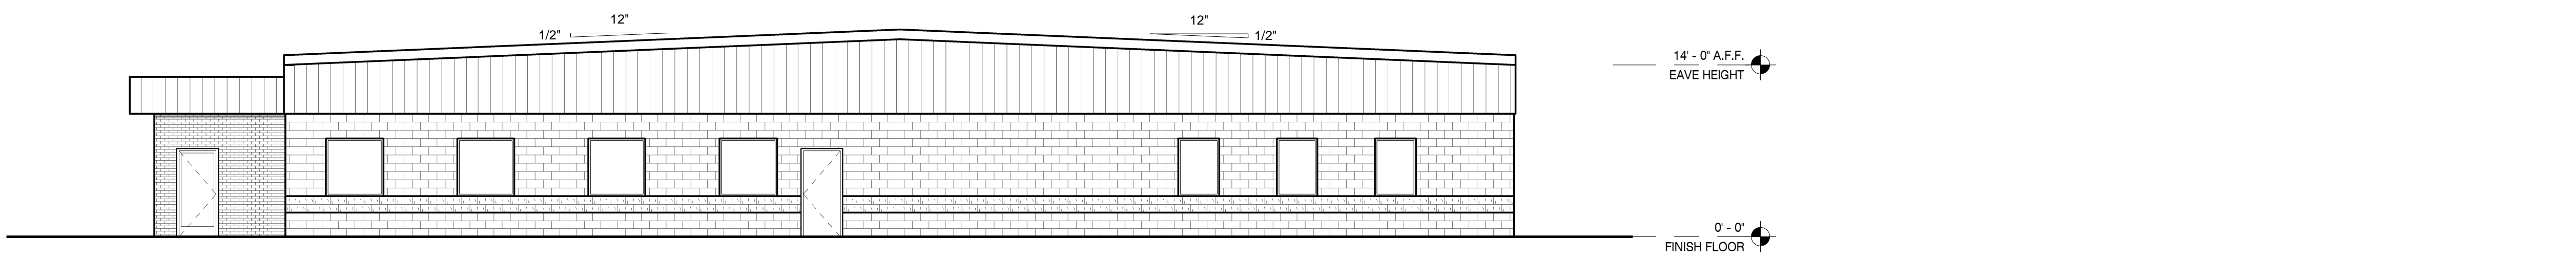


EAST ELEVATION

SCALE: 1/8" = 1'-0"

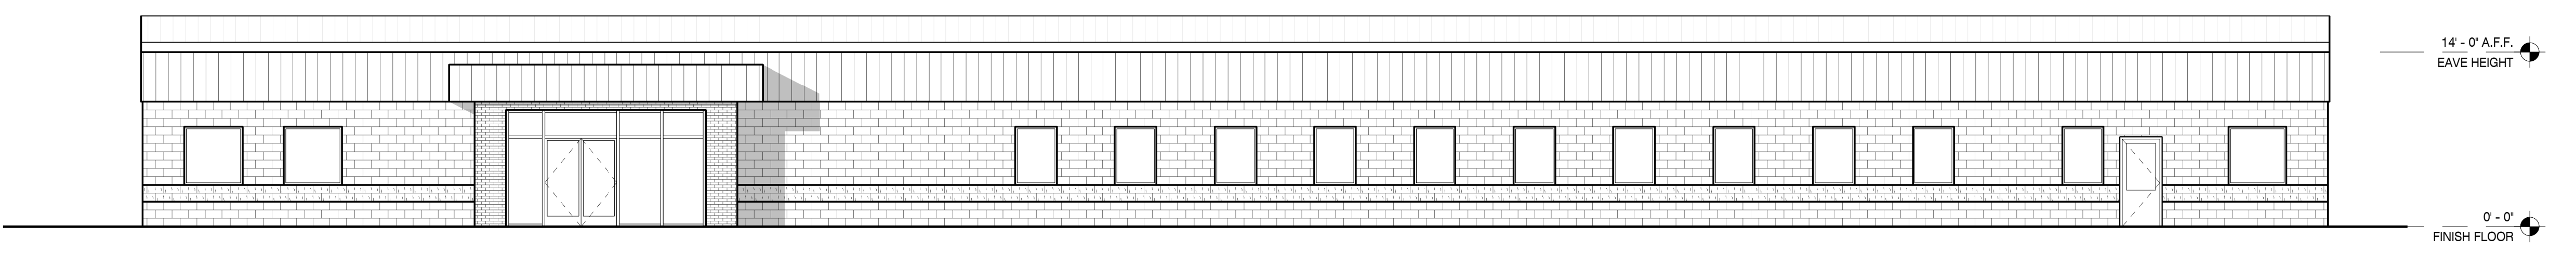

SOUTH ELEVATION

SCALE: 1/8" = 1'-0"

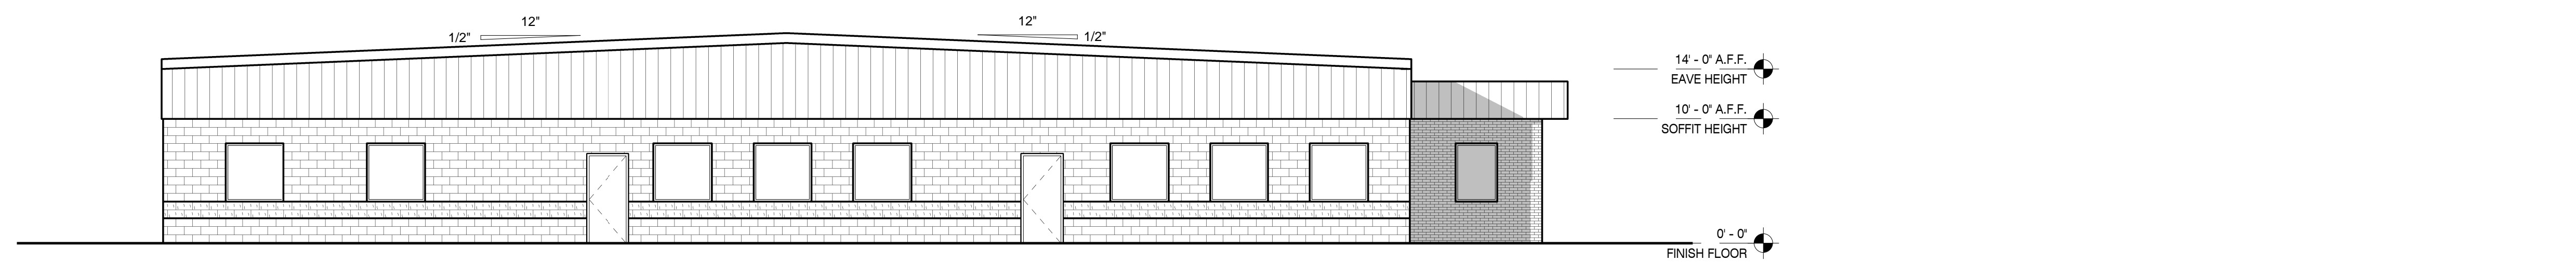

WEST ELEVATION

SCALE: 1/8" = 1'-0"